


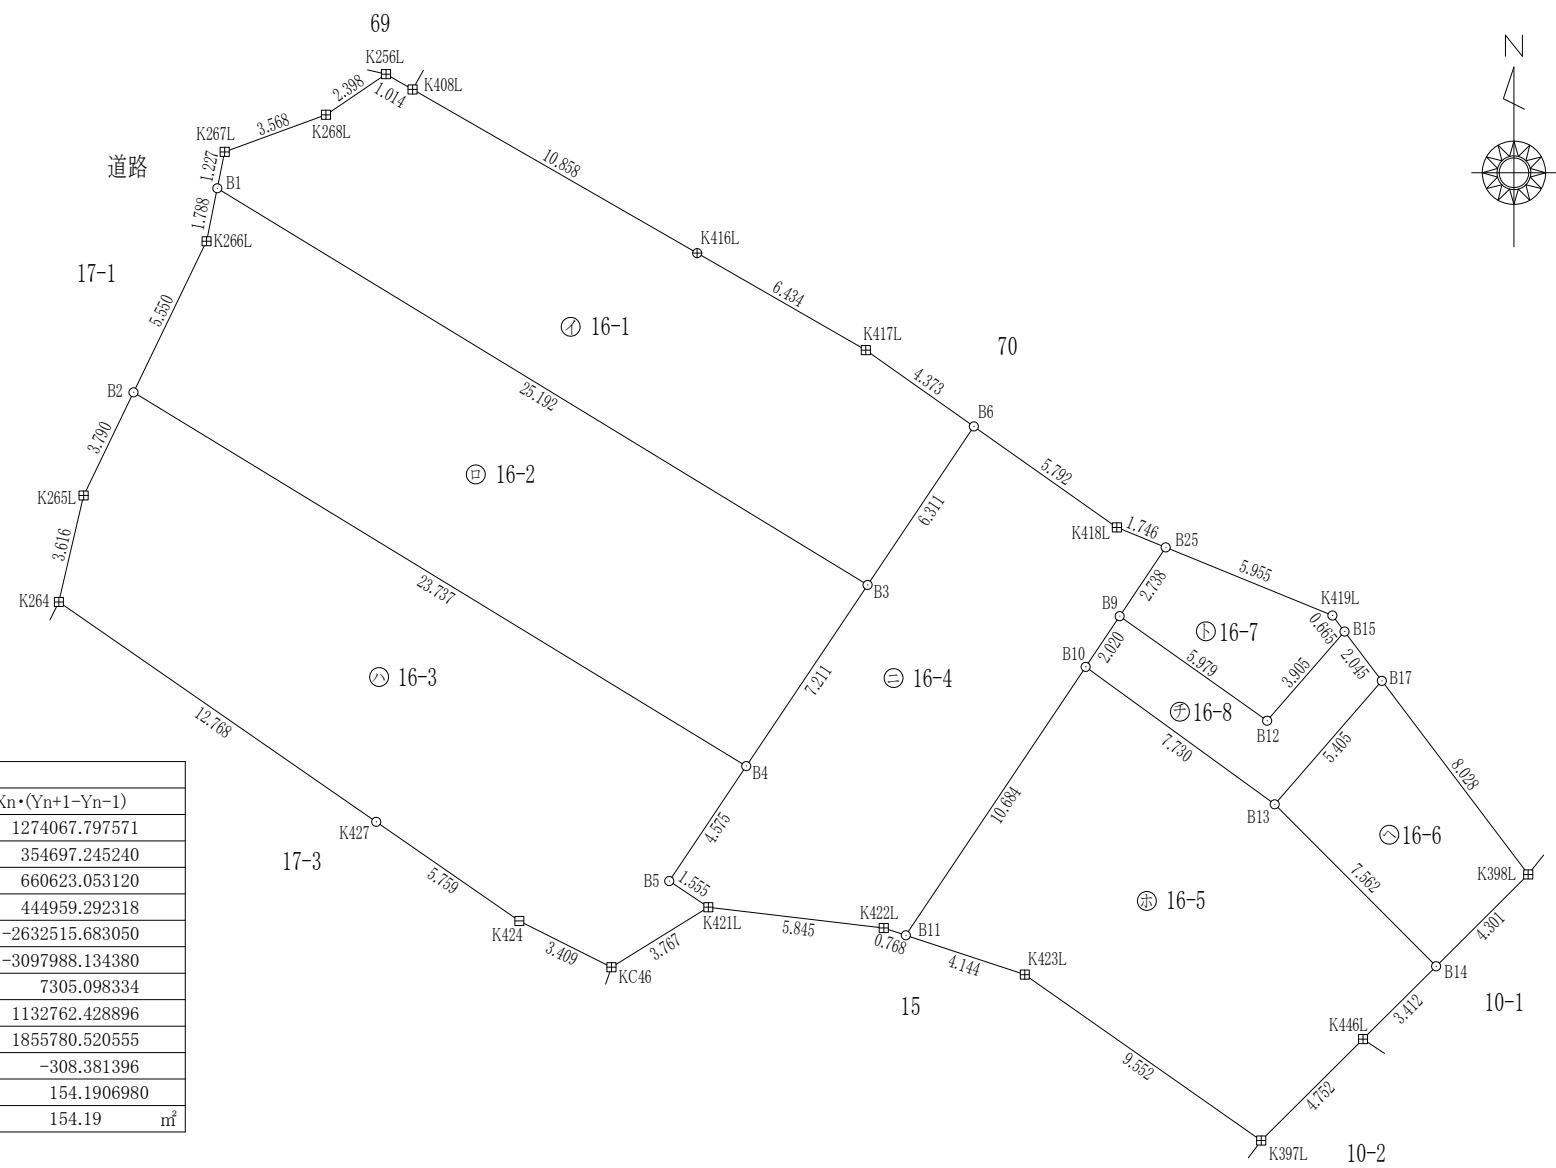

求積表

地番	㊦ 16-1			
NO	Xn	Yn	Yn+1-Yn-1	Xn・(Yn+1-Yn-1)
K408L	-123804.081	-22604.391	-10.291	1274067.797571
K256L	-123803.576	-22605.270	-2.865	354697.245240
K268L	-123804.920	-22607.256	-5.336	660623.053120
K267L	-123806.147	-22610.606	-3.594	444959.292318
B1	-123807.350	-22610.850	21.263	-2632515.683050
B3	-123820.469	-22589.343	25.020	-3097988.134380
B6	-123815.226	-22585.830	-0.059	7305.098334
K417L	-123812.704	-22589.402	-9.149	1132762.428896
K416L	-123809.495	-22594.979	-14.989	1855780.520555
合計				-308.381396
合計面積				154.1906980
地積				154.19㎡

地番	㊦ 16-2			
NO	Xn	Yn	Yn+1-Yn-1	Xn・(Yn+1-Yn-1)
B1	-123807.350	-22610.850	-21.862	2706676.285700
K266L	-123809.102	-22611.205	-2.771	343075.021642
B2	-123814.099	-22613.621	17.848	-2209834.038952
B4	-123826.460	-22593.357	24.278	-3006258.795880
B3	-123820.469	-22589.343	-17.493	2165991.464217
合計				-350.063273
合計面積				175.0316365
地積				175.03㎡

凡例	
田	コンクリート杭
□	プラスチック杭
⊕	鉋
田	プレート
▽	刻み
○	未設置
□	木杭

地番	16-1～-8	地積測量図
所在	半田市春日町一丁目	

地番	㊦ 16-3			
NO	Xn	Yn	Yn+1-Yn-1	Xn・(Yn+1-Yn-1)
B2	-123814.099	-22613.621	-21.913	2713138.351387
K265L	-123817.511	-22615.270	-2.469	305705.434659
K264	-123821.033	-22616.090	9.676	-1198092.315308
K427	-123828.304	-22605.594	15.230	-1885905.069920
K424	-123831.583	-22600.860	7.781	-963533.547323
KC46	-123833.112	-22597.813	6.249	-773833.116888
K421L	-123831.127	-22594.611	1.910	-236517.452570
B5	-123830.261	-22595.903	1.254	-155283.147294
B4	-123826.460	-22593.357	-17.718	2193957.218280
合計				-363.644977
合計面積				181.8224885
地積				181.82㎡

地番	㊧ 16-4			
NO	Xn	Yn	Yn+1-Yn-1	Xn・(Yn+1-Yn-1)
B6	-123815.226	-22585.830	-8.244	1020732.723144
B3	-123820.469	-22589.343	-7.527	931996.670163
B4	-123826.460	-22593.357	-6.560	812301.577600
B5	-123830.261	-22595.903	-1.254	155283.147294
K421L	-123831.127	-22594.611	7.096	-878705.677192
K422L	-123831.815	-22588.807	6.533	-808993.247395
B11	-123832.056	-22588.078	6.676	-826702.805856
B10	-123823.180	-22582.131	7.071	-875553.705780
B9	-123821.502	-22581.007	2.648	-327879.337296
B25	-123819.227	-22579.483	-0.092	11391.368884
K418L	-123818.567	-22581.099	-6.347	785876.444749
合計				-252.841685
合計面積				126.4208425
地積				126.42㎡

地番	㊨ 16-5			
NO	Xn	Yn	Yn+1-Yn-1	Xn・(Yn+1-Yn-1)
B10	-123823.180	-22582.131	-12.200	1510642.796000
B11	-123832.056	-22588.078	-2.012	249150.096672
K423L	-123833.357	-22584.143	11.754	-1455537.278178
K397L	-123838.843	-22576.324	11.185	-1385137.458955
K446L	-123835.489	-22572.958	5.783	-716140.632887
B14	-123833.081	-22570.541	-2.920	361592.596520
B13	-123827.724	-22575.878	-11.590	1435163.321160
合計				-266.559668
合計面積				133.2798340
地積				133.27㎡

地番	㊩ 16-6			
NO	Xn	Yn	Yn+1-Yn-1	Xn・(Yn+1-Yn-1)
B17	-123823.641	-22572.336	-8.384	1038137.406144
B13	-123827.724	-22575.878	1.795	-222270.764580
B14	-123833.081	-22570.541	8.384	-1038216.551104
K398L	-123830.045	-22567.494	-1.795	222274.930775
合計				-74.978765
合計面積				37.4893825
地積				37.48㎡

地番	㊪ 16-7			
NO	Xn	Yn	Yn+1-Yn-1	Xn・(Yn+1-Yn-1)
B25	-123819.227	-22579.483	-7.036	871192.081172
B9	-123821.502	-22581.007	3.354	-415297.317708
B12	-123824.960	-22576.129	7.437	-920886.227520
B15	-123822.010	-22573.570	2.158	-267207.897580
K419L	-123821.480	-22573.971	-5.913	732156.411240
合計				-42.950396
合計面積				21.4751980
地積				21.47㎡

地番	㊫ 16-8			
NO	Xn	Yn	Yn+1-Yn-1	Xn・(Yn+1-Yn-1)
B15	-123822.010	-22573.570	-3.793	469656.883930
B12	-123824.960	-22576.129	-7.437	920886.227520
B9	-123821.502	-22581.007	-6.002	743176.655004
B10	-123823.180	-22582.131	5.129	-635089.090220
B13	-123827.724	-22575.878	9.795	-1212892.556580
B17	-123823.641	-22572.336	2.308	-285784.963428
合計				-46.843774
合計面積				23.4218870
地積				23.42㎡

測地系	世界測地系
平面直角座標系の記号	Ⅶ
測量の年月日	令和7年4月22日

基本三角点等座標一覧表

点名	X座標	Y座標	標識の種別
10B83	-123820.857	-22531.827	街区多角点
1A147	-123773.546	-22674.410	節点

作成者	小牧市春日寺二丁目360番地 土地家屋調査士 辻 訓広 (令和7年5月19日作成)				申請人	榊原 信賢		縮尺	1／250
-----	---	--	--	--	-----	-------	--	----	-------